

CLA-40-10.18 ADDENDUM

PID 78685

UPPER VALLEY PIKE @ COLUMBIA STREET

PLATE 1 OF 1

Upper Valley Pike

560/ 650
930/ 1090
10560/12420

420/ 490
1060/ 1240
10660/12540

10/ 10
30/ 30
140/170

560/ 650
920/ 1080
10550/12410

0/ 0
0/ 0
10/10

10/ 10
20/ 20
70/ 70

0/ 0
10/ 10
10/ 10

450/ 530
360/ 420
4430/5200

460/ 540
390/ 450
4580/5380

Ramp from
US 68 SB

Columbia St

20/ 20
10/ 10
70/ 70

10/ 10
0/ 0
20/ 20

10/10
10/10
50/50

400/ 470
1030/ 1210
10500/12350

10/ 10
10/ 10
50/ 50

1020/ 1190
1290/ 1510
15030/17660


410/ 480
1040/1220
10550/12400

KEY

xxx/xxx 2009/2029 AM DHV
xxx/xxx 2009/2029 PM DHV
xxx/xxx 2009/2029 ADT

Upper Valley Pike

NORTH

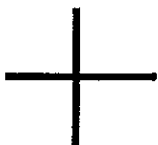

CLA-40-10.18 PID 78685 ADDENDUM
2009/2029 AM DHV/PM DHV/ADT
TRAFFIC VOLUME ESTIMATES
OHIO DEPARTMENT OF TRANSPORTATION
OFFICE OF TECHNICAL SERVICES
SEPTEMBER 6, 2005 NOT TO SCALE

cc: EMH&T

INTER-OFFICE COMMUNICATION

TO: Matt Parrill, P.E., Scoping & Programming Engineer, District 7
FROM: Robert A. Burgett, Project Analyses Admin., Office of Technical Services
SUBJECT: CLA-68 @ sb ramp to Upper Valley Pike
DATE: October 10, 2003

In reply to a request on August 25, 2003, Technical Services has revised the 1999/2019 volumes completed on June 3, 1998, for 2005 and 2030 for the planning level study. Truck factors are attached.


If you have any questions, please contact me at (614) 644-8195.

RAB

RAB:rb


Attachments

c: J. McQuirt, OTS-L. Oesterling, OTS-R. Chavelley, D7-File

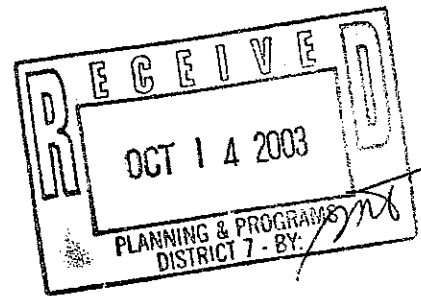

CLA-68 SB RAMP TO
UPPER VALLEY PIKE
PLATE 4 OF 6


BUILD

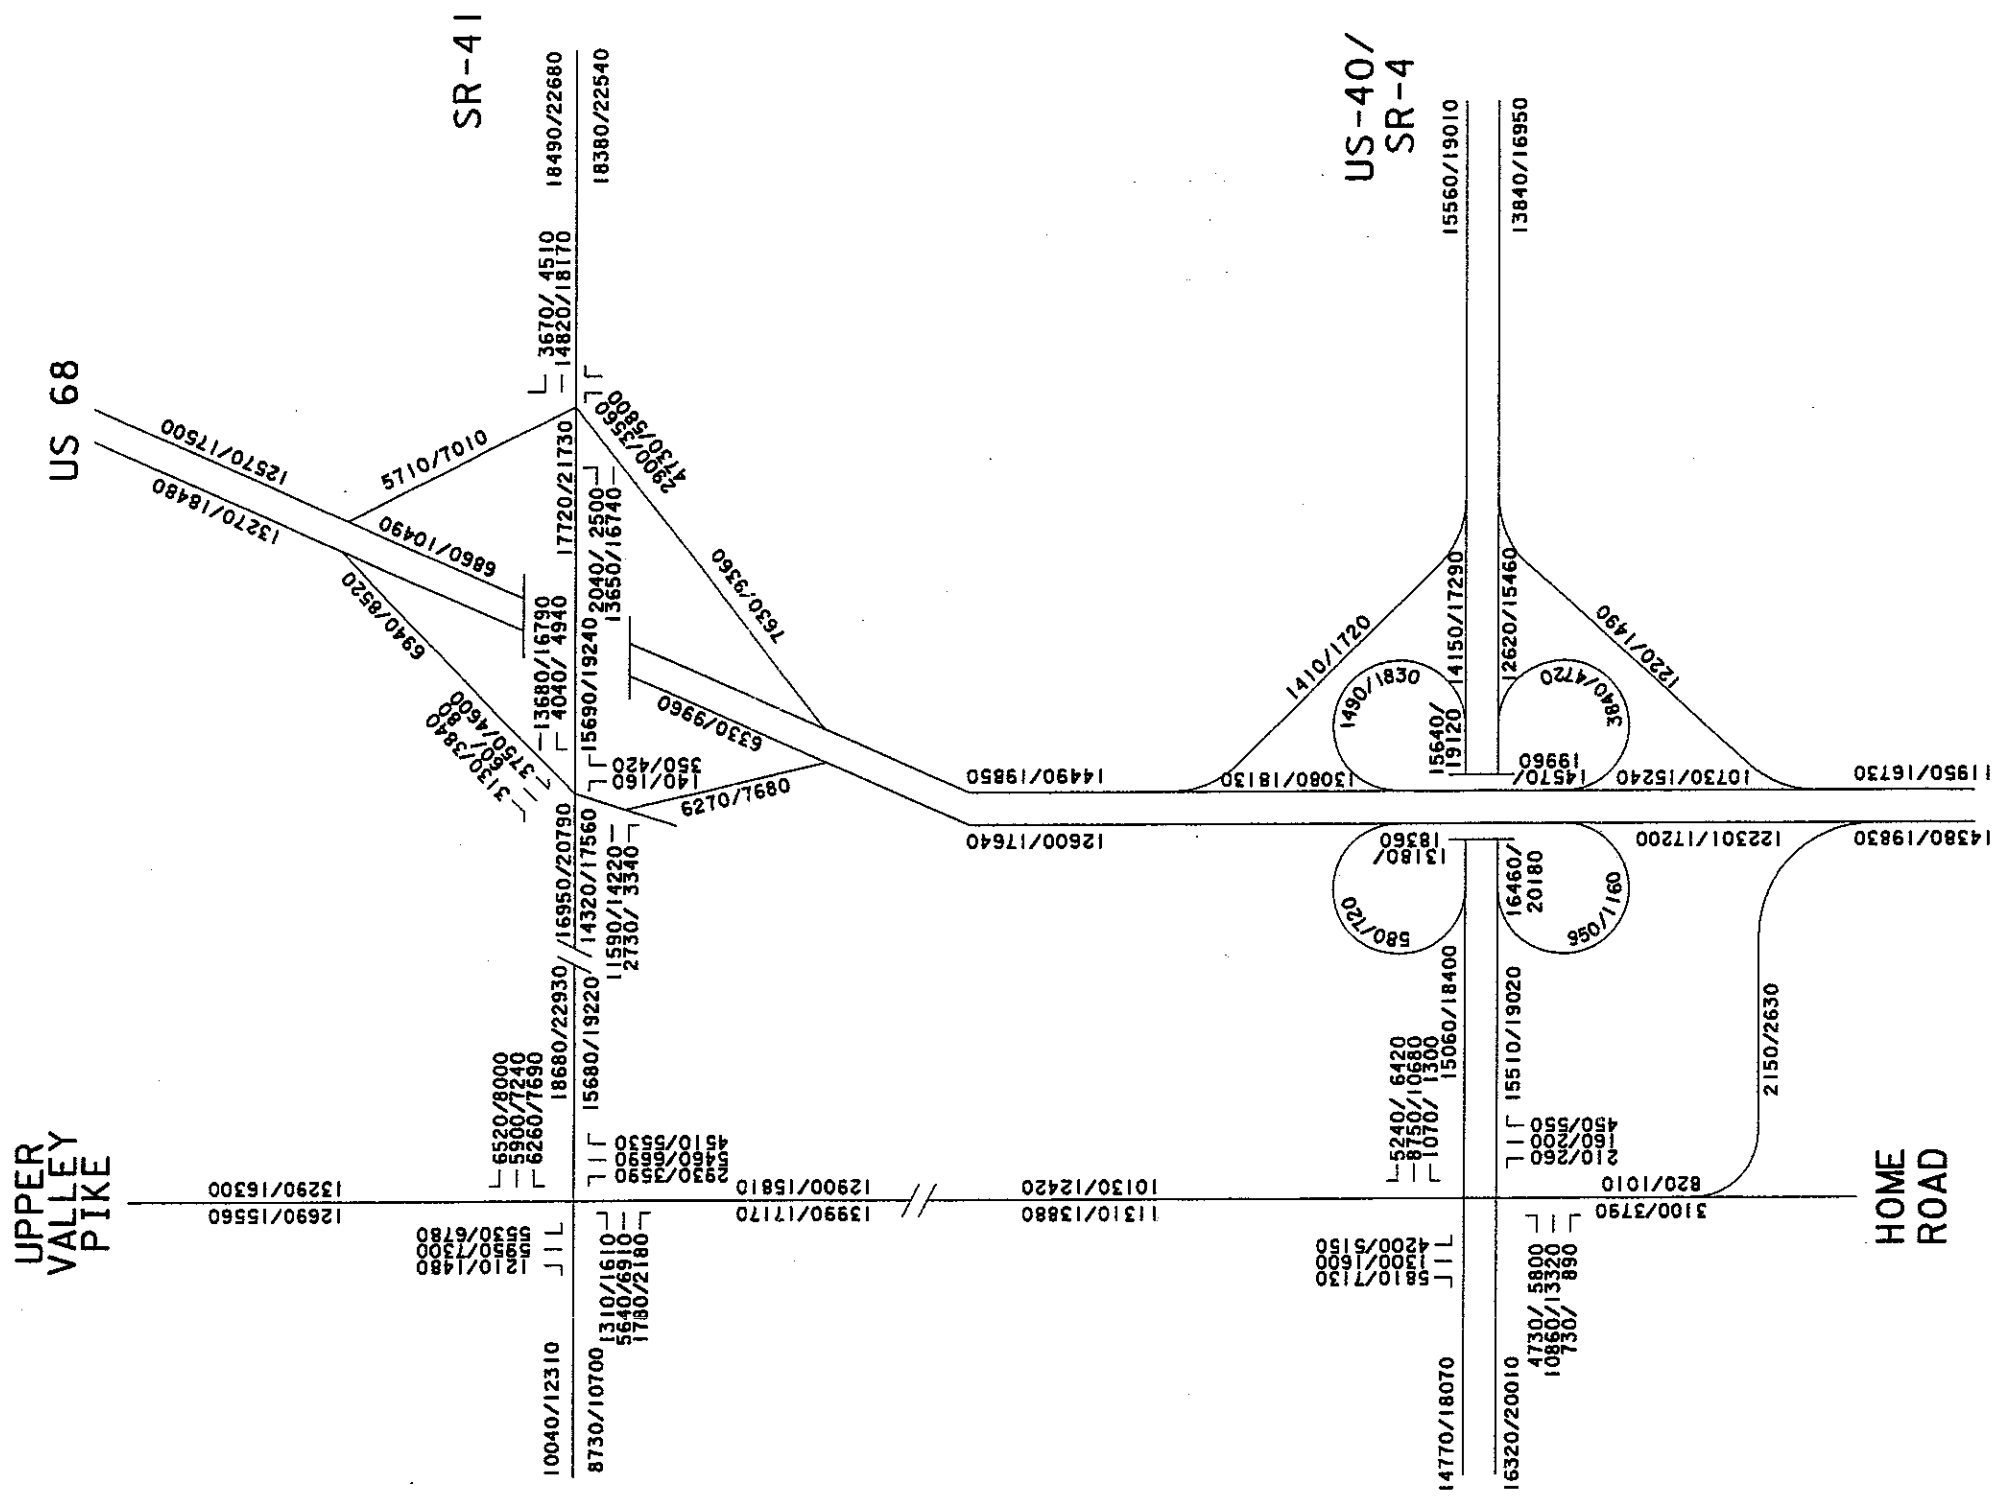

CLA-68 SB RAMP TO UPPER VALLEY PIKE
BUILD 2005/2030 ESTIMATED ADT
OHIO DEPARTMENT OF TRANSPORTATION
OFFICE OF TECHNICAL SERVICES
OCTOBER 10, 2003 NOT TO SCALE

CLA-68 SB RAMP TO
UPPER VALLEY PIKE
PLATE 5 OF 6



BUILD

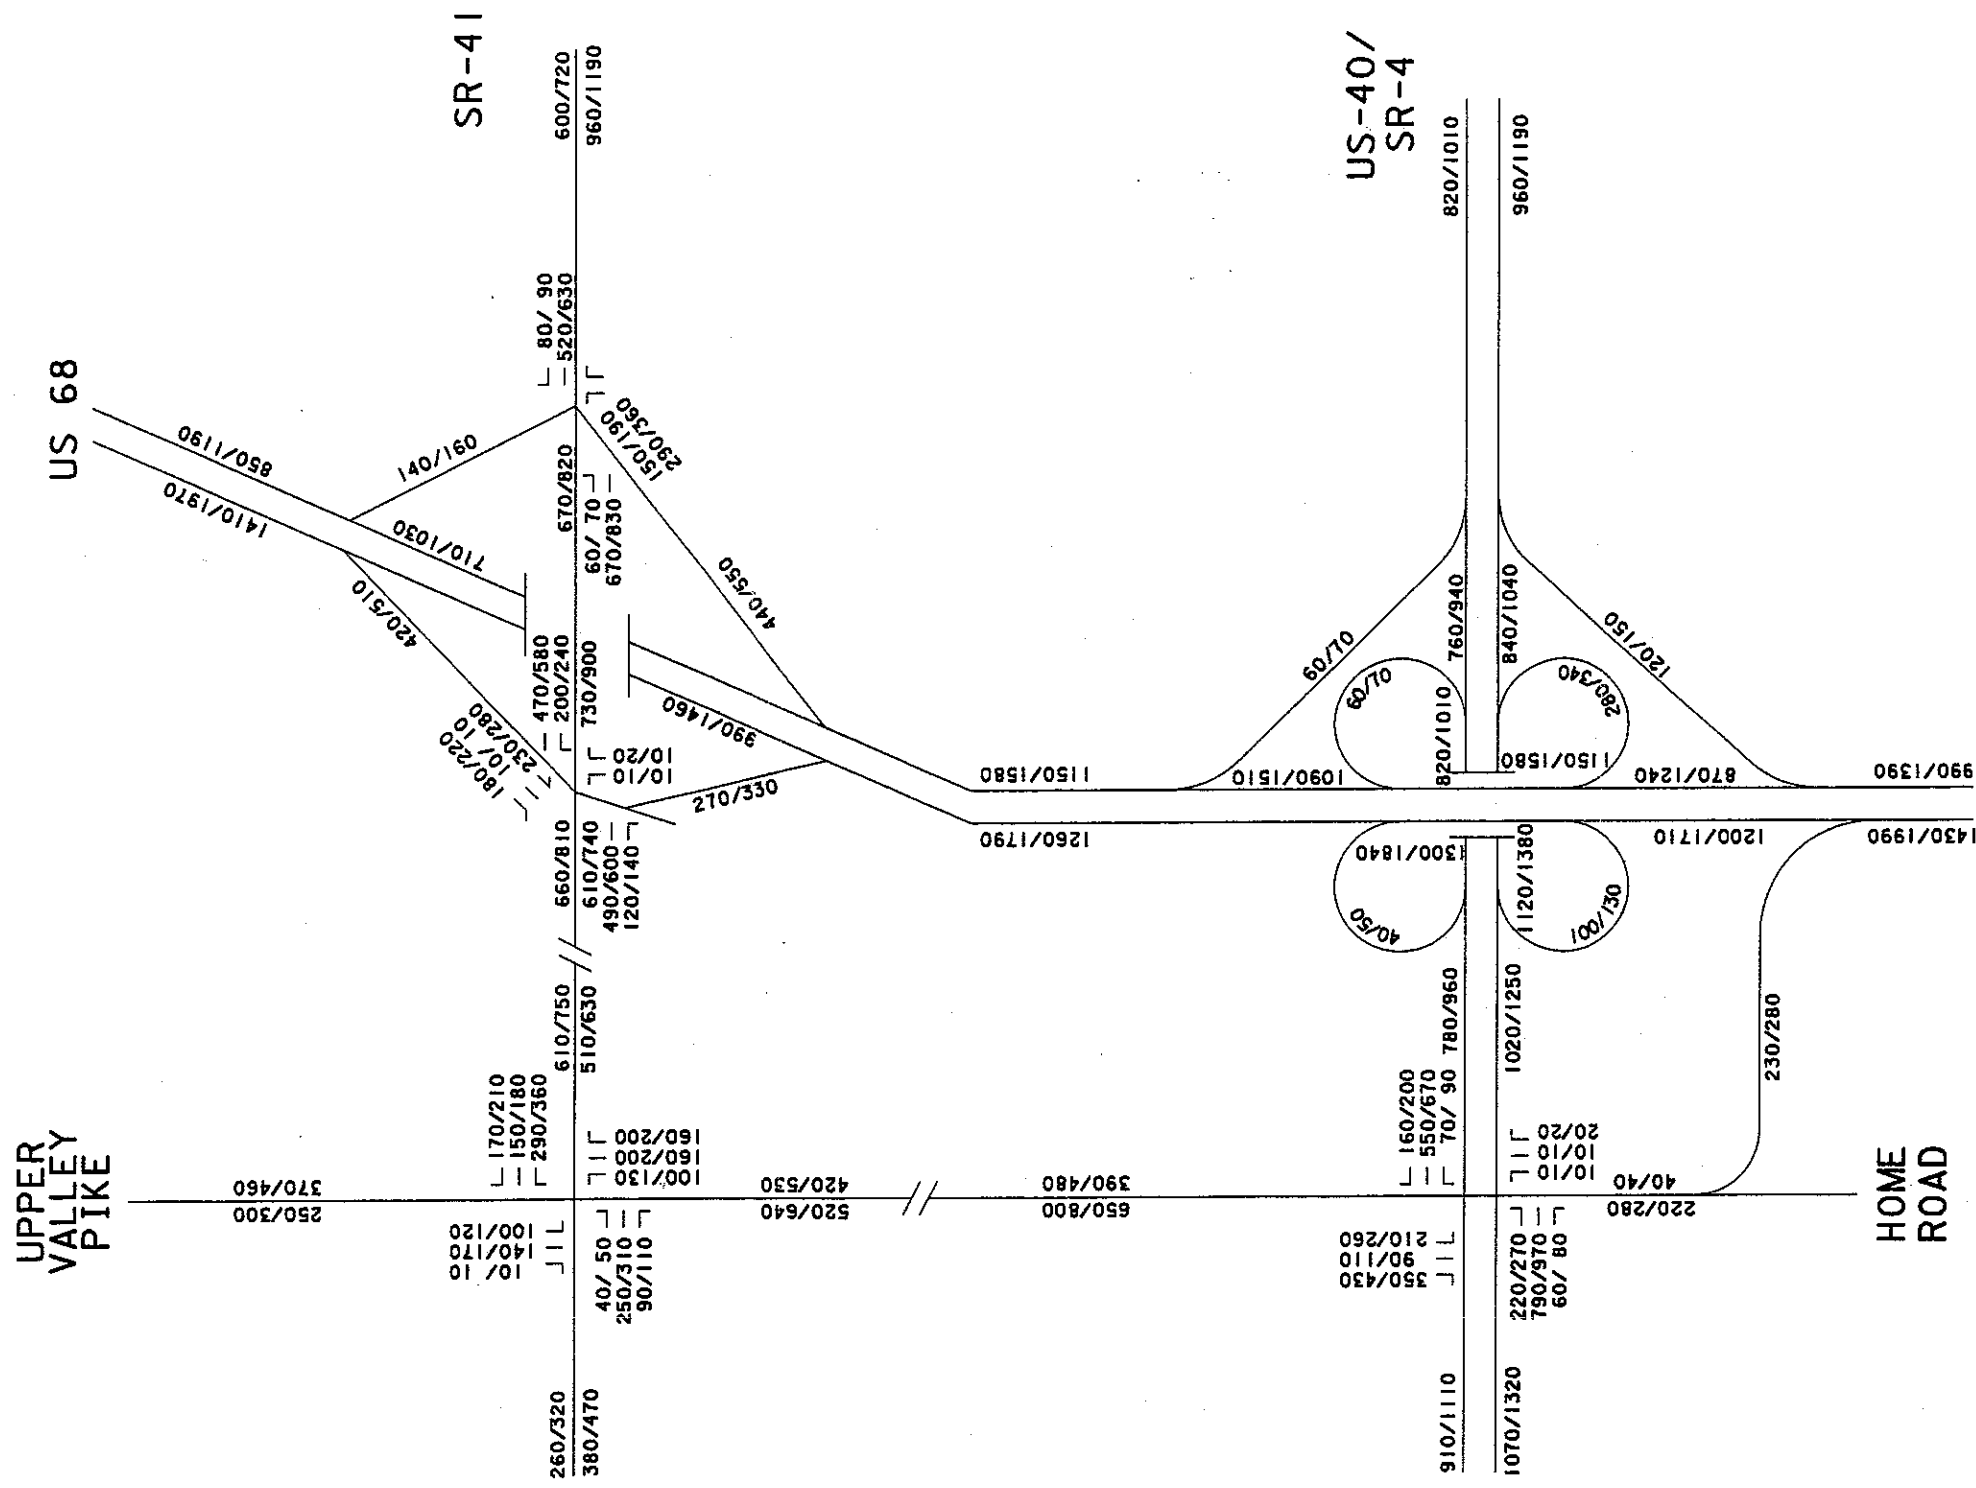

CLA-68 SB RAMP TO UPPER VALLEY PIKE
 BUILD 2005/2030 A.M. DESIGN HOUR
 OHIO DEPARTMENT OF TRANSPORTATION
 OFFICE OF TECHNICAL SERVICES
 OCTOBER 10, 2003 NOT TO SCALE

CLA-68 SB RAMP TO
UPPER VALLEY PIKE
PLATE 6 OF 6

BUILD

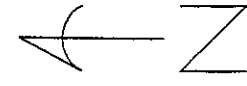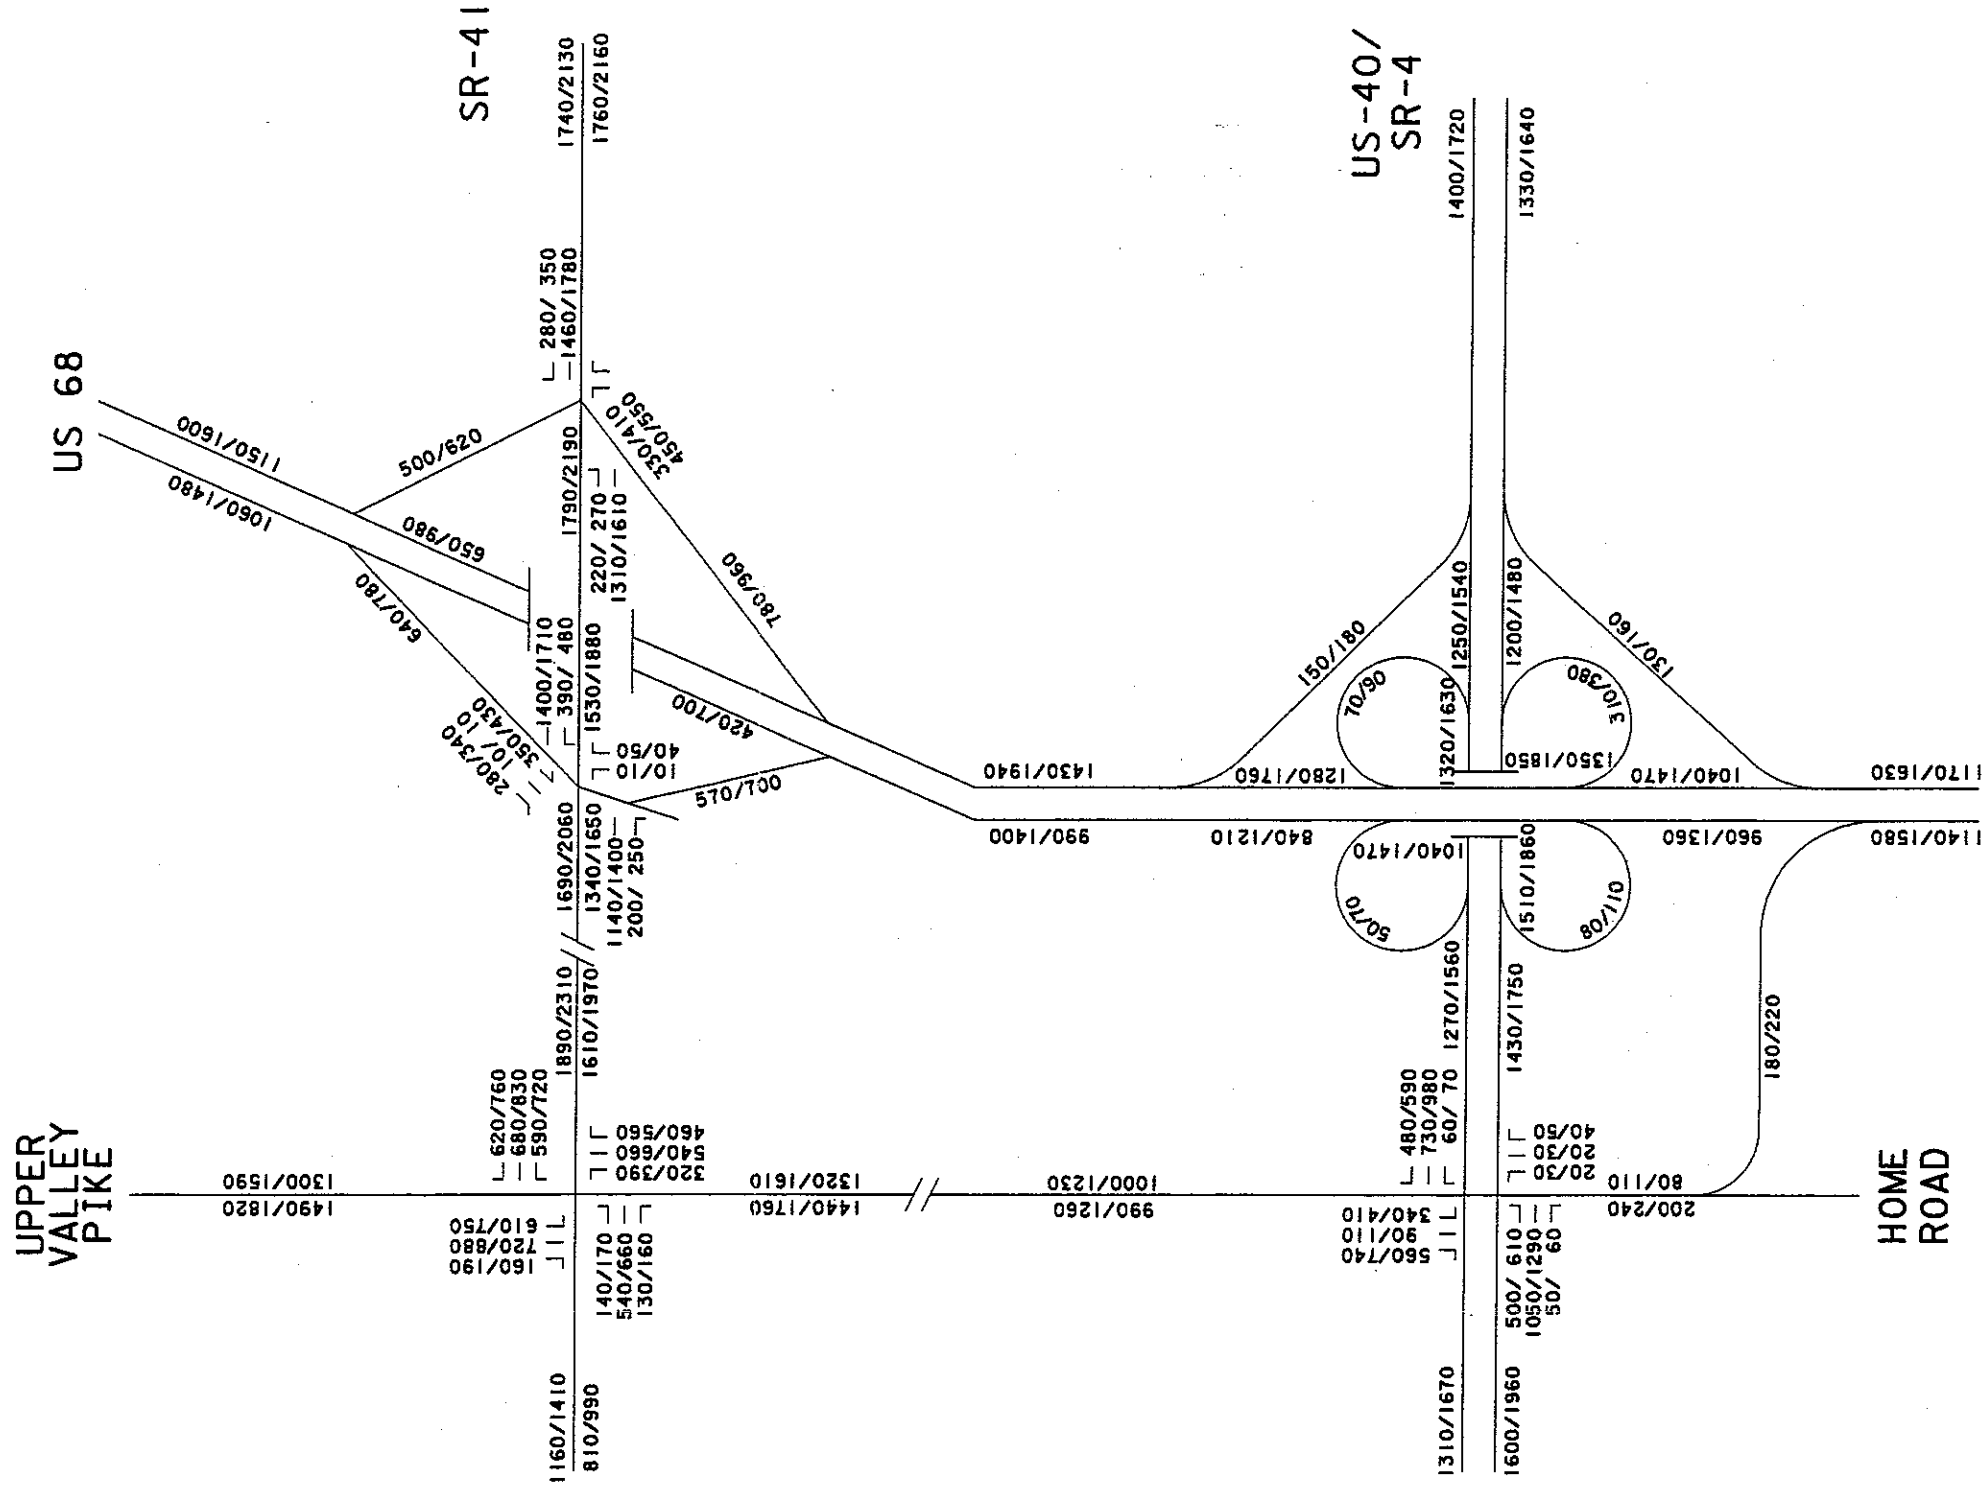

CLA-68 SB RAMP TO UPPER VALLEY PIKE
 BUILD 2005/2030 P.M. DESIGN HOUR
 OHIO DEPARTMENT OF TRANSPORTATION
 OFFICE OF TECHNICAL SERVICES
 OCTOBER 10, 2003 NOT TO SCALE